


X:\working files\DWG 05 - LF Cover Grades.dwg May 27, 2009 - 4:19pm

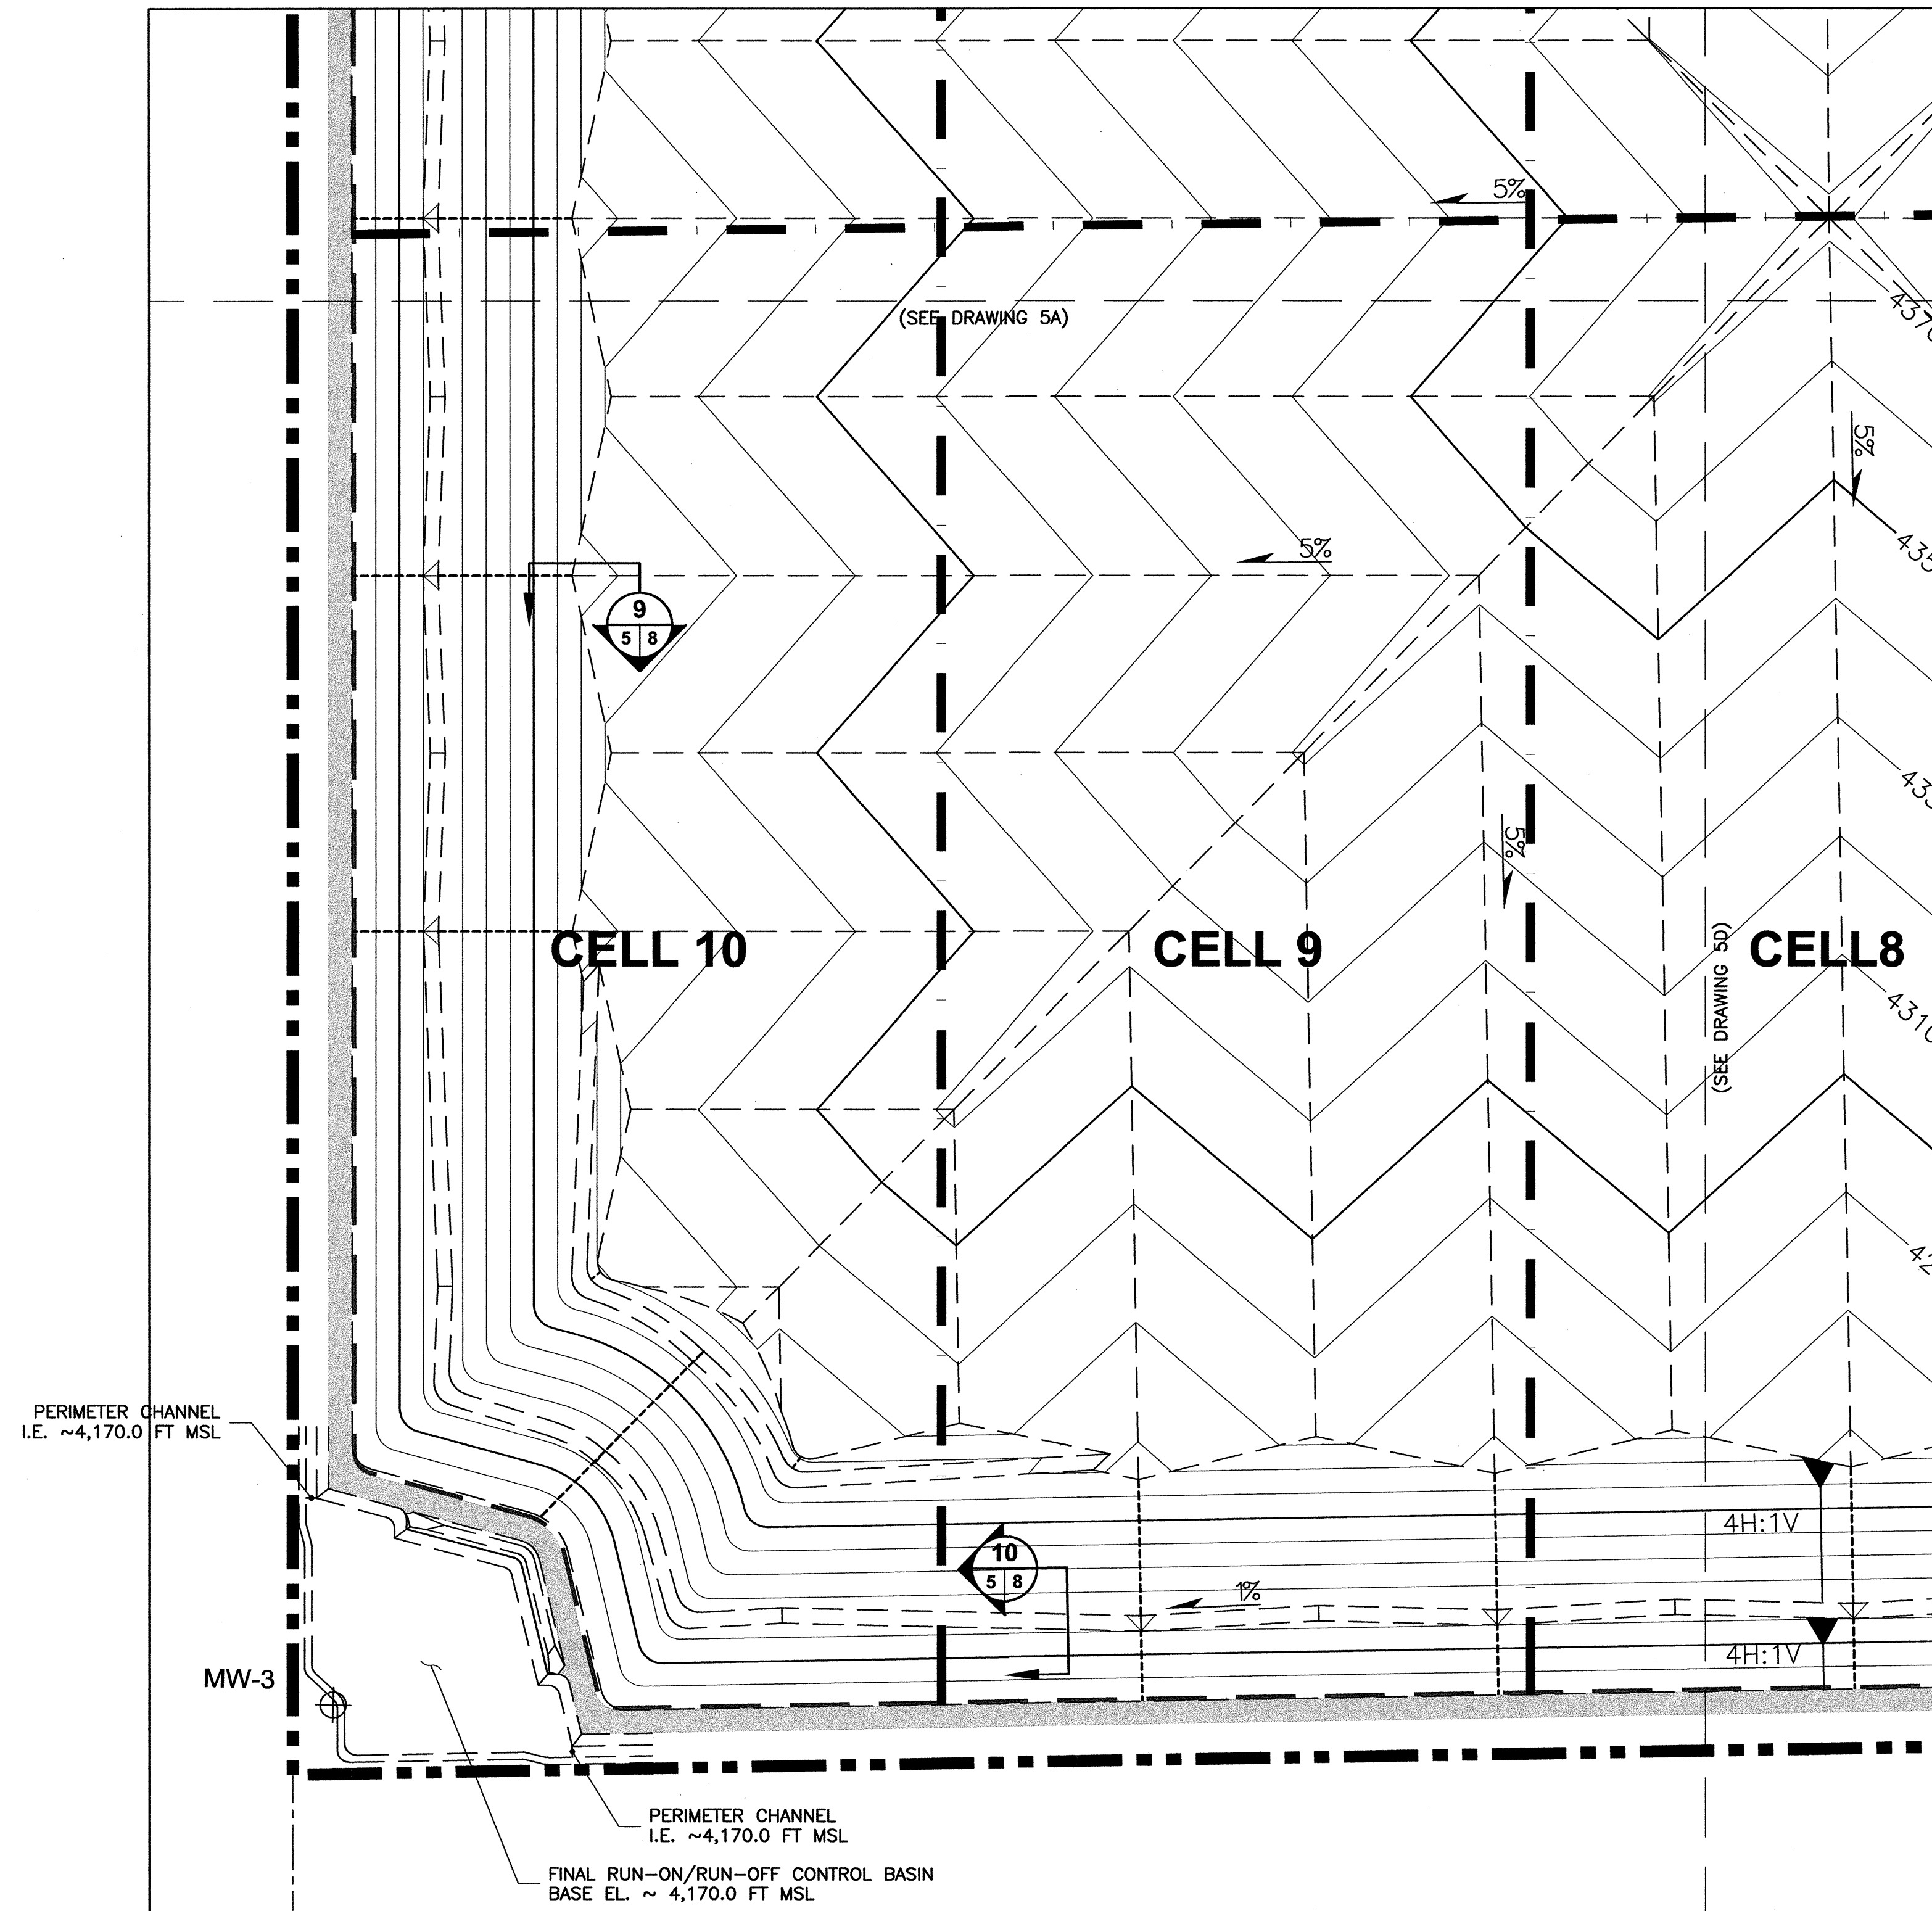

LEGEND


- PROPERTY BOUNDARY
- LIMIT OF LANDFILL
- LIMIT OF LANDFILL CELL
- TOP OF PERIMETER BERM
- APPROXIMATE LOCATION OF MONITORING WELLS

- DETAIL/SECTION DESIGNATION
- DRAWING WHERE SECTION/DETAIL IS LOCATED
- DRAWING WHERE SECTION/DETAIL IS REFERENCED

REV	DATE	DES	REVISION DESCRIPTION	CADD	CHK	RW
5/29/09	KGH		ADDED 200 SCALE DRAWING		KGH	CEB

JUNGO ROAD LANDFILL
WINNEMUCCA, HUMBOLDT COUNTY, NEVADA

PROJECT				FILE No.DWG 05 - LF Cover Grades			
DESIGN	KGH	10/01/07	SCALE	AS SHOWN	REV.	A	
CADD	JDR	03/05/08					
CHECK	KGH	03/06/08					
REVIEW	REK	03/08/08					

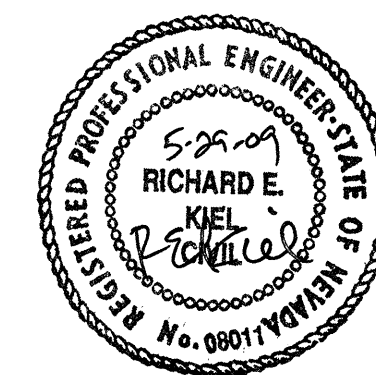

5C